

# AKFCF

## March 8 - 9, 2022

### Gaylord Palms Resort & Convention Center Florida Exhibit Halls D-F - Level 1 Kissimmee, FL



Show Information	
Show Name	AKFCF
Show Dates	March 8 - 9, 2022
Move-In	3/6/2022
Job #	F180050322
AE	Amanda Sparkman

104 - 72" Banquet Rounds  
Seating for 1,040

Inventory as of 06/29/2021


Dimension	Size	Qty	SqFt
10'x10'	100	243	24,300
20'x50'	1,000	1	1,000
30'x40'	1,200	1	1,200
Totals:		245	26,500

BUILDING LEGEND	
FHC	FIRE HOSE CABINET
FX	FIRE EXTINGUISHER
∇	FIRE STROBE - 80" H FROM FLOOR
□	ELECTRICAL PORT
■	2'-8" x 5'-6" COLUMN
●	2'-8" Ø COLUMN
∇	DIGITAL JANUS SIGN
≡	ELECTRONIC MARQUEE

Venue Info	
Building Name	Gaylord Palms Resort & Convention Center
Hall	Florida Exhibit Halls D-F
Floor	Level 1
Address	3208 Gaylord Way Kissimmee, FL 34746

Drawing Information	
File Path	J:\01_Floor Plans_01_SEE SHOW FLOORPLANS\202203_AKFCF_F180050322
File Name	AKFCF_F180050322.dwg
Drawn By	Theresa Cannatella
Last Saved	6/29/2021 2:51 PM
Saved By	Tmckee
Tab	Floorplan
Paper Size	ANSI full bleed A (11.00 x 8.50 Inches)
Scale	NTS

1531 Carroll Drive NW  
Atlanta, GA 30318  
(v) 404-720-8600  
(f) 404-720-8750

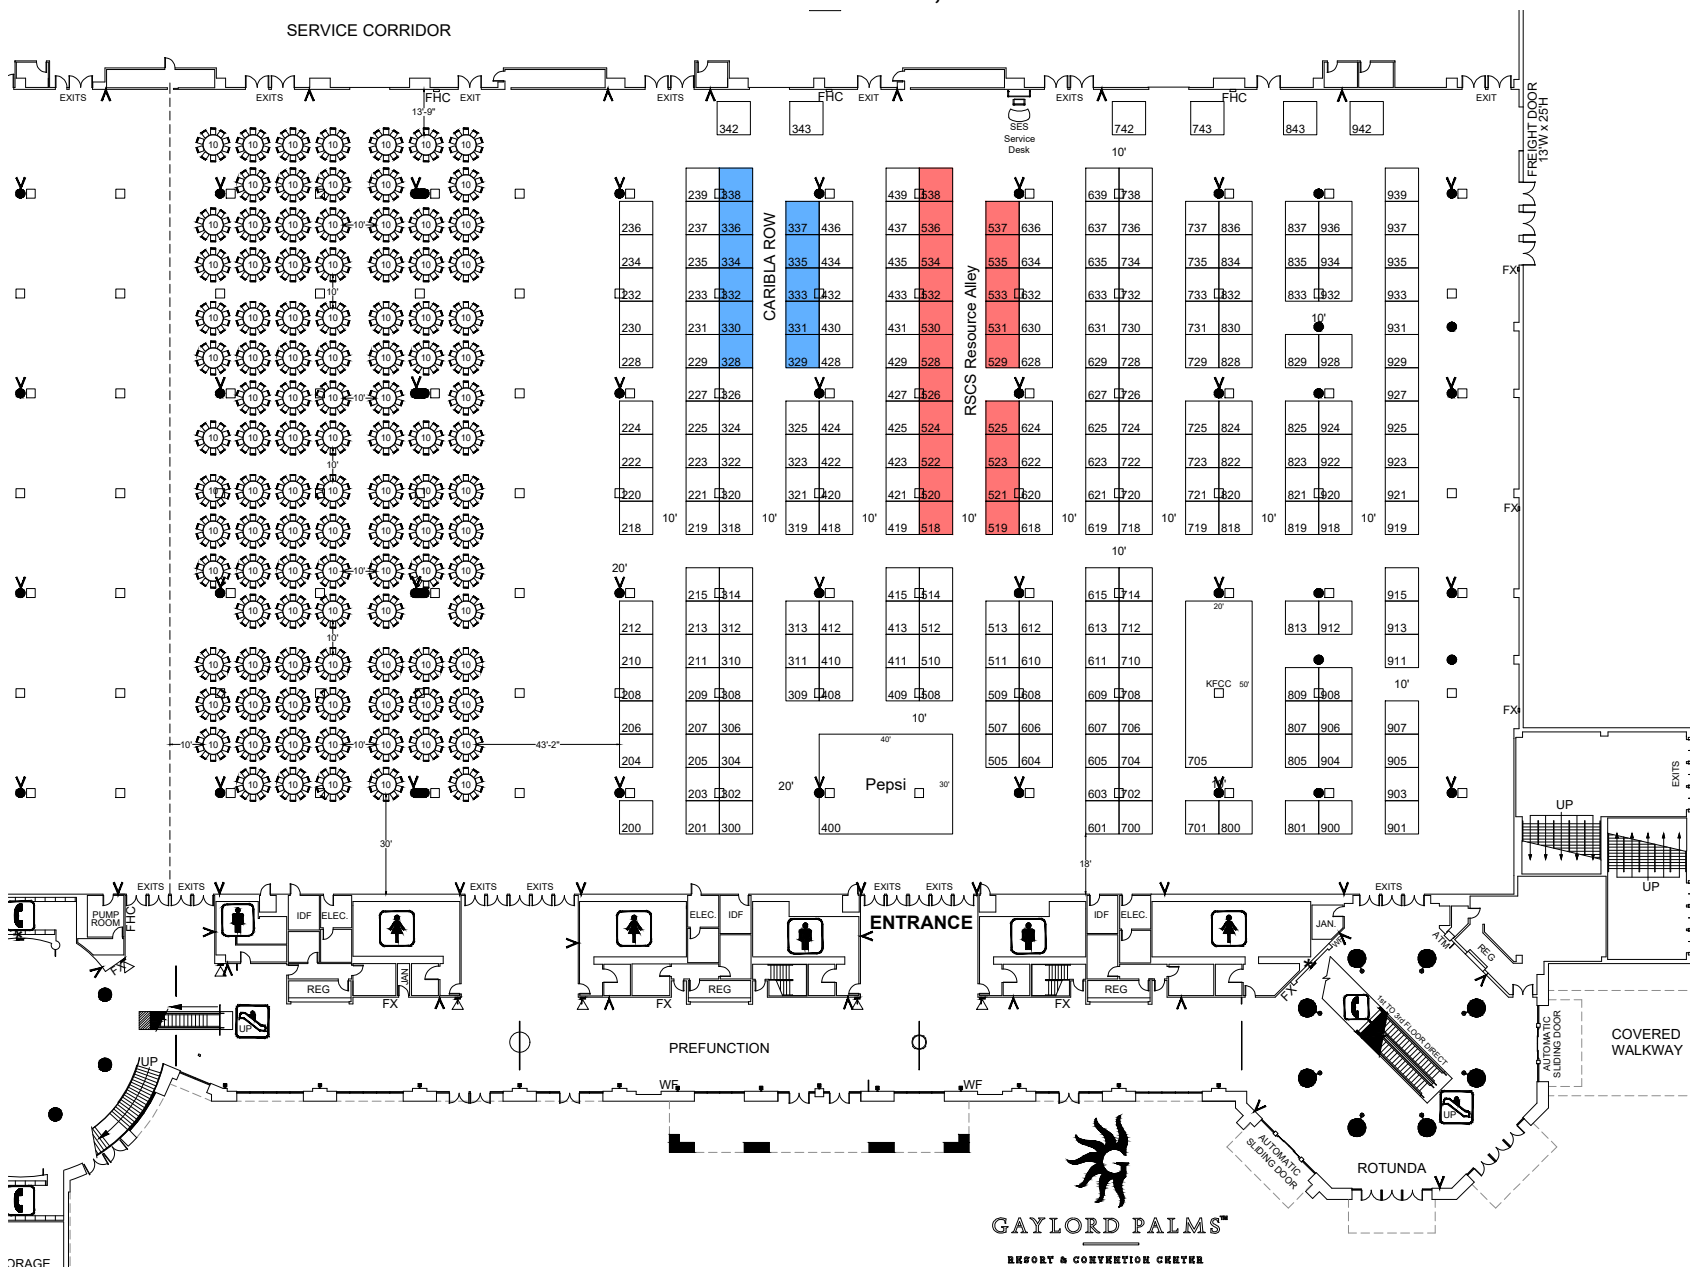

Shepard Exposition Services has made every effort to ensure the accuracy of all information contained on this floor plan. However, no warranties, either expressed or implied, are made with respect to this floor plan. Verifying the locations of building columns, utilities, or other architectural components of the facility is the sole responsibility of the exhibitor/show management.

SUBJECT TO FIRE MARSHAL APPROVAL